

NGWA Groundwater Week

December 7-8, 2022


Las Vegas Convention Center - Central Hall C4-C5 - Level 1

Las Vegas, NV

Target Legend

Monday - 12/05/22 - 10:00AM

Monday - 12/05/22 - 2:00PM

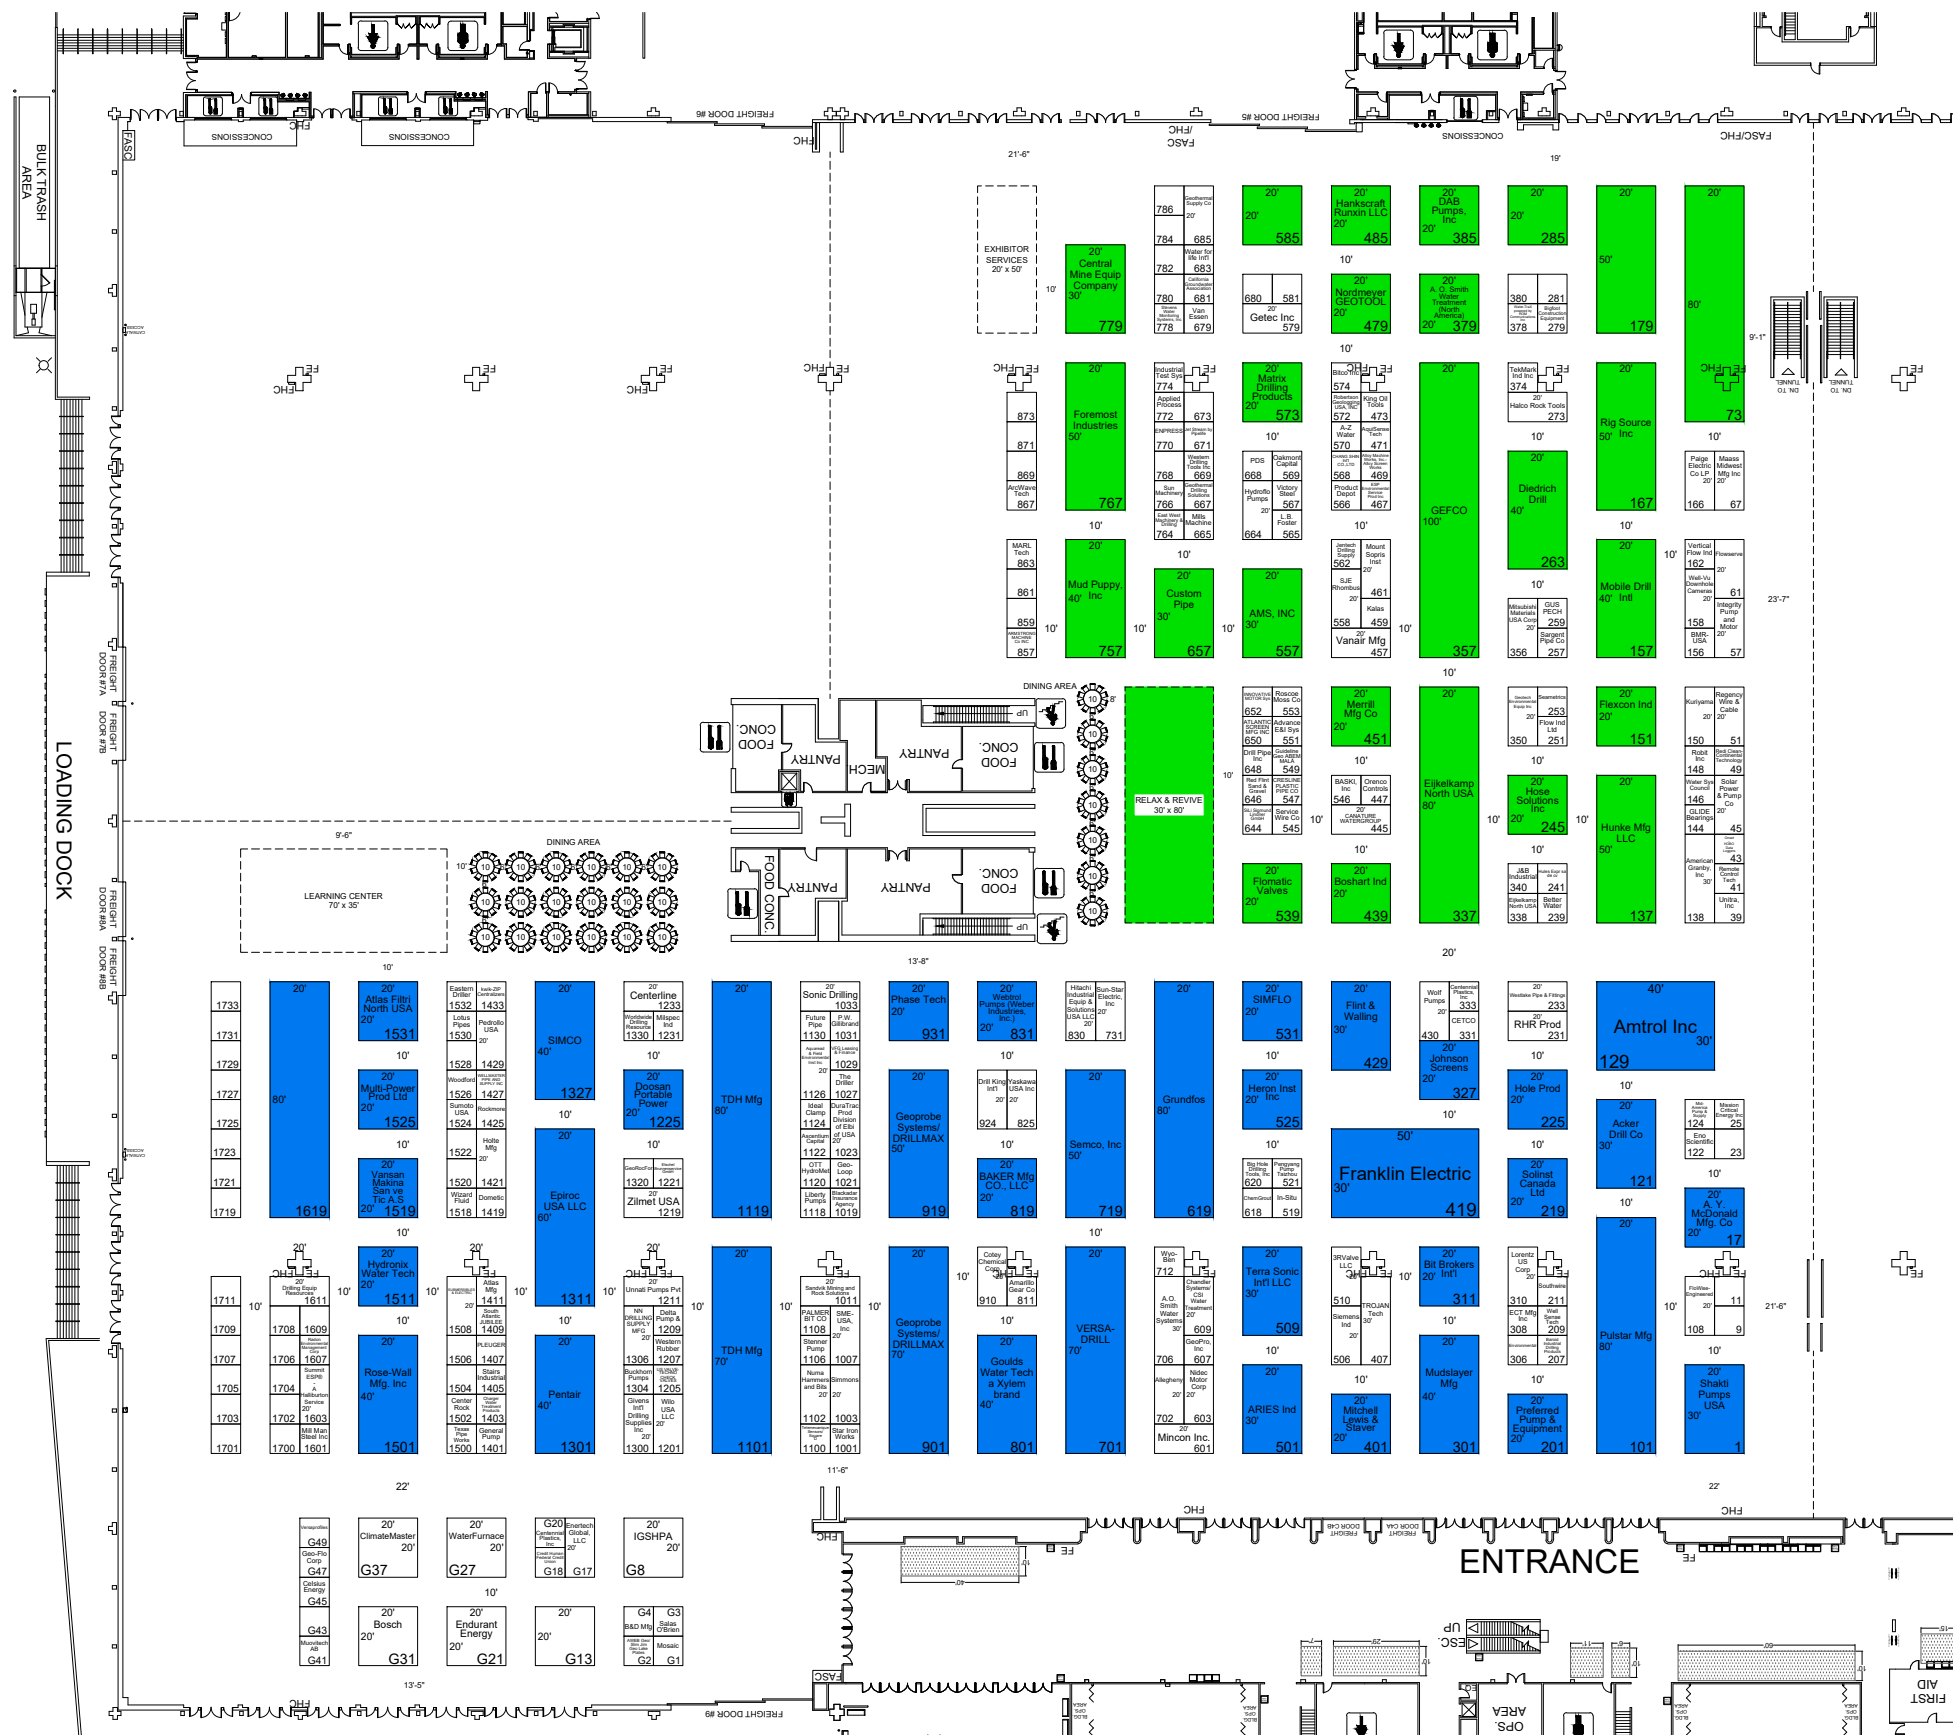

Show Information	
Show Name	NGWA Groundwater Week
Show Dates	December 7-8, 2022
Move-In	12/04/22
Job #	L125601222
AE	Tyrell Farrar

Inventory as of 09/15/2022			
Dimension	Size	Qty	SqFt
10'x10'	100	175	17,500
10'x20'	200	53	10,600
10'x30'	300	3	900
20'x20'	400	35	14,000
20'x30'	600	8	4,800
20'x40'	800	8	6,400
20'x50'	1,000	6	6,000
20'x60'	1,200	1	1,200
30'x40'	1,200	1	1,200
20'x70'	1,400	3	4,200
30'x50'	1,500	1	1,500
20'x80'	1,600	6	9,600
20'x100'	2,000	1	2,000
Totals:	301		79,900

CENTRAL BUILDING LEGEND	
	USABLE PRE-FUNCTION AREA
ALL AISLES MUST BE 10' WIDE	
FIRE EQUIPMENT MUST REMAIN UNOBSTRUCTED	
FHC	FIRE HOSE CABINET SIZE: 2' x 3'-2" - 2'-6" ABOVE FLOOR
FE	FIRE EXTINGUISHER SIZE: 9" x 1'-9" - 4" ABOVE FLOOR
FA	FIRE ALARM STROBE SIZE: 5" x 5" - 6'-7" ABOVE FLOOR
E	ELECTRIC BOX SIZE: 11" x 11" - 1'-3" ABOVE FLOOR
DF	DRINKING FOUNTAINS
HP	HOUSE PHONE

Venue Info	
Building Name	Las Vegas Convention Center
Hall	Central Hall C4-C5
Floor	Level 1
Address	3150 Paradise Road Las Vegas, NV 89109

Drawing Information	
File Path	J:\01_Floor Plans_01_SEB_SHOW\FLOORPLANS\2022\12_GroundwaterWeek Groundwater Week_L125601222.dwg
File Name	NGWA Groundwater Week_L125601222.dwg
Drawn By	Nicholas Pedersen
Last Saved	9/15/2022 9:52 PM
Saved By	Lgorsky
Tab	Floorplan_2
Paper Size	ANSI full bleed B (11.00 x 17.00 Inches)
Scale	NTS

1531 Carroll Drive NW
Atlanta, GA 30318
(v) 404-720-8600
(f) 404-720-8750

Shepard Exposition Services has made every effort to ensure the accuracy of all information contained on this floor plan. However, no warranties, either expressed or implied, are made with respect to this floor plan. Verifying the locations of building columns, utilities, or other architectural components of the facility is the sole responsibility of the exhibitor/show management.

SUBJECT TO FIRE MARSHAL APPROVAL